



OFFICE OF FACILITIES SERVICES  
PLANNING, DESIGN & CONSTRUCTION

1120 15TH STREET  
AUGUSTA, GEORGIA 30912  
706.721.4551  
(F) 706.721.4553

ISSUE


BASE

LOCATION

LIBR

PROJECT

REESE LIBRARY

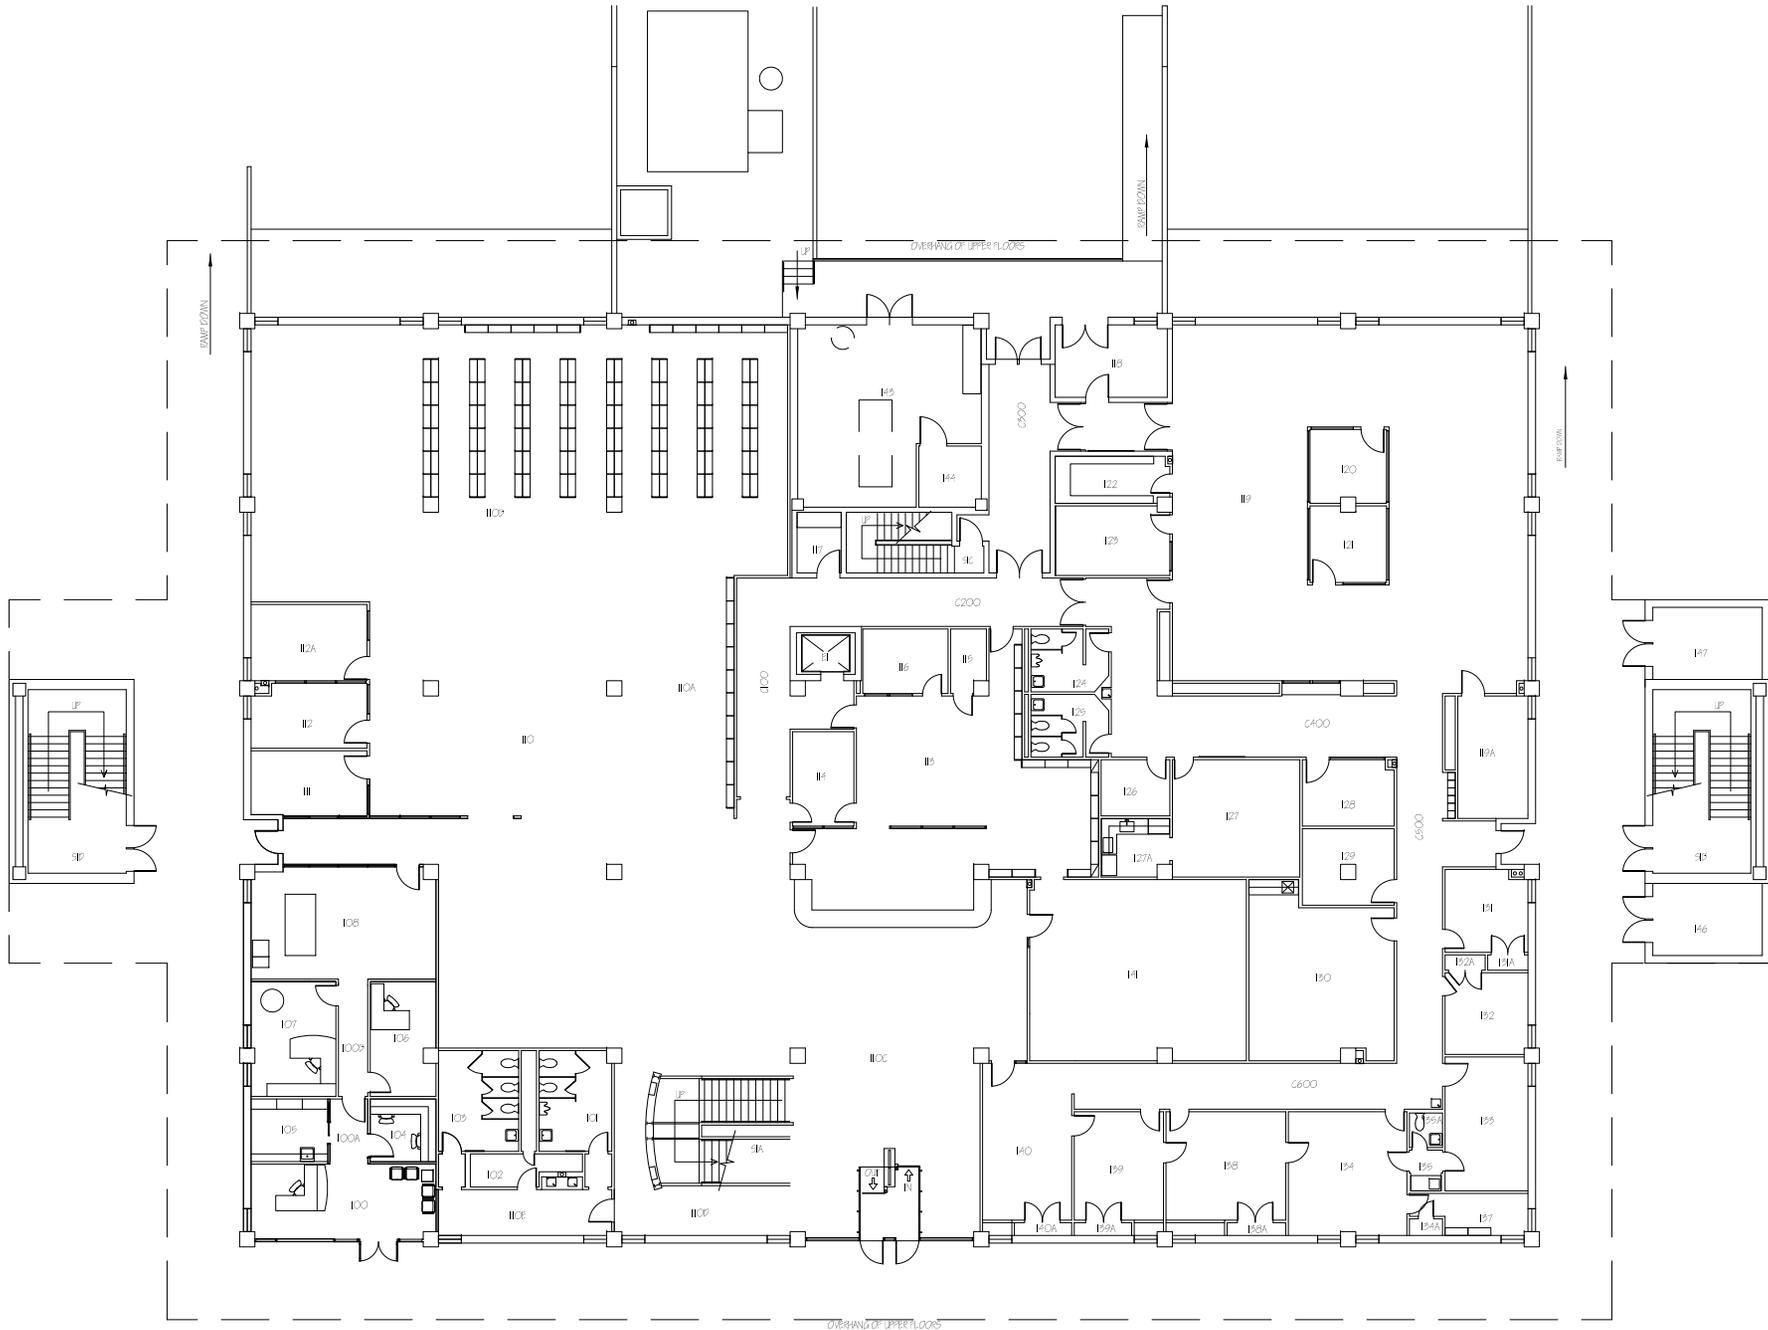

SHEET NAME

1ST FLOOR

PROJECT

FILE

H:/facplan

PAPER

SCALE

8 1/2" x 11"

NOT TO SCALE

DRAWN BY

DATE

DJM

09.28.2011

SHEET NUM.

1